

	AVAILABLE TENANT SPACE
	OCCUPIED TENANT SPACE
	COMMON AREA
	AMENITY AREA
	BUILDING MAINTANCE AREA


**B D G**

Blumenfeld Development Group, Ltd  
 6800 Jericho Turnpike  
 Syosset, New York 11791

Key Map:


rev	date	description	by

Architect:

Project:  
**BULOVA CORPORATE CENTER**  
 QUEENS NEW YORK

Drawing:  
**1ST LEVEL LEASE PLAN**

Scale:	N.T.S.	Drawn by:	RJ
Date:	5/17/09	Checked by:	
Project#:		Sheet:	1 of 4



These plans are an instrument of service and are the property of the architect. Infringements will be prosecuted.

Contractor shall verify all field conditions and dimensions and be responsible for field fit and quantity of work.

Drawing#  
**A1**





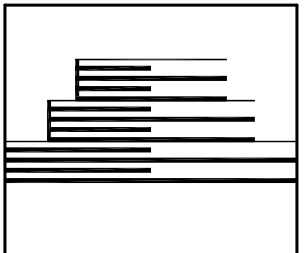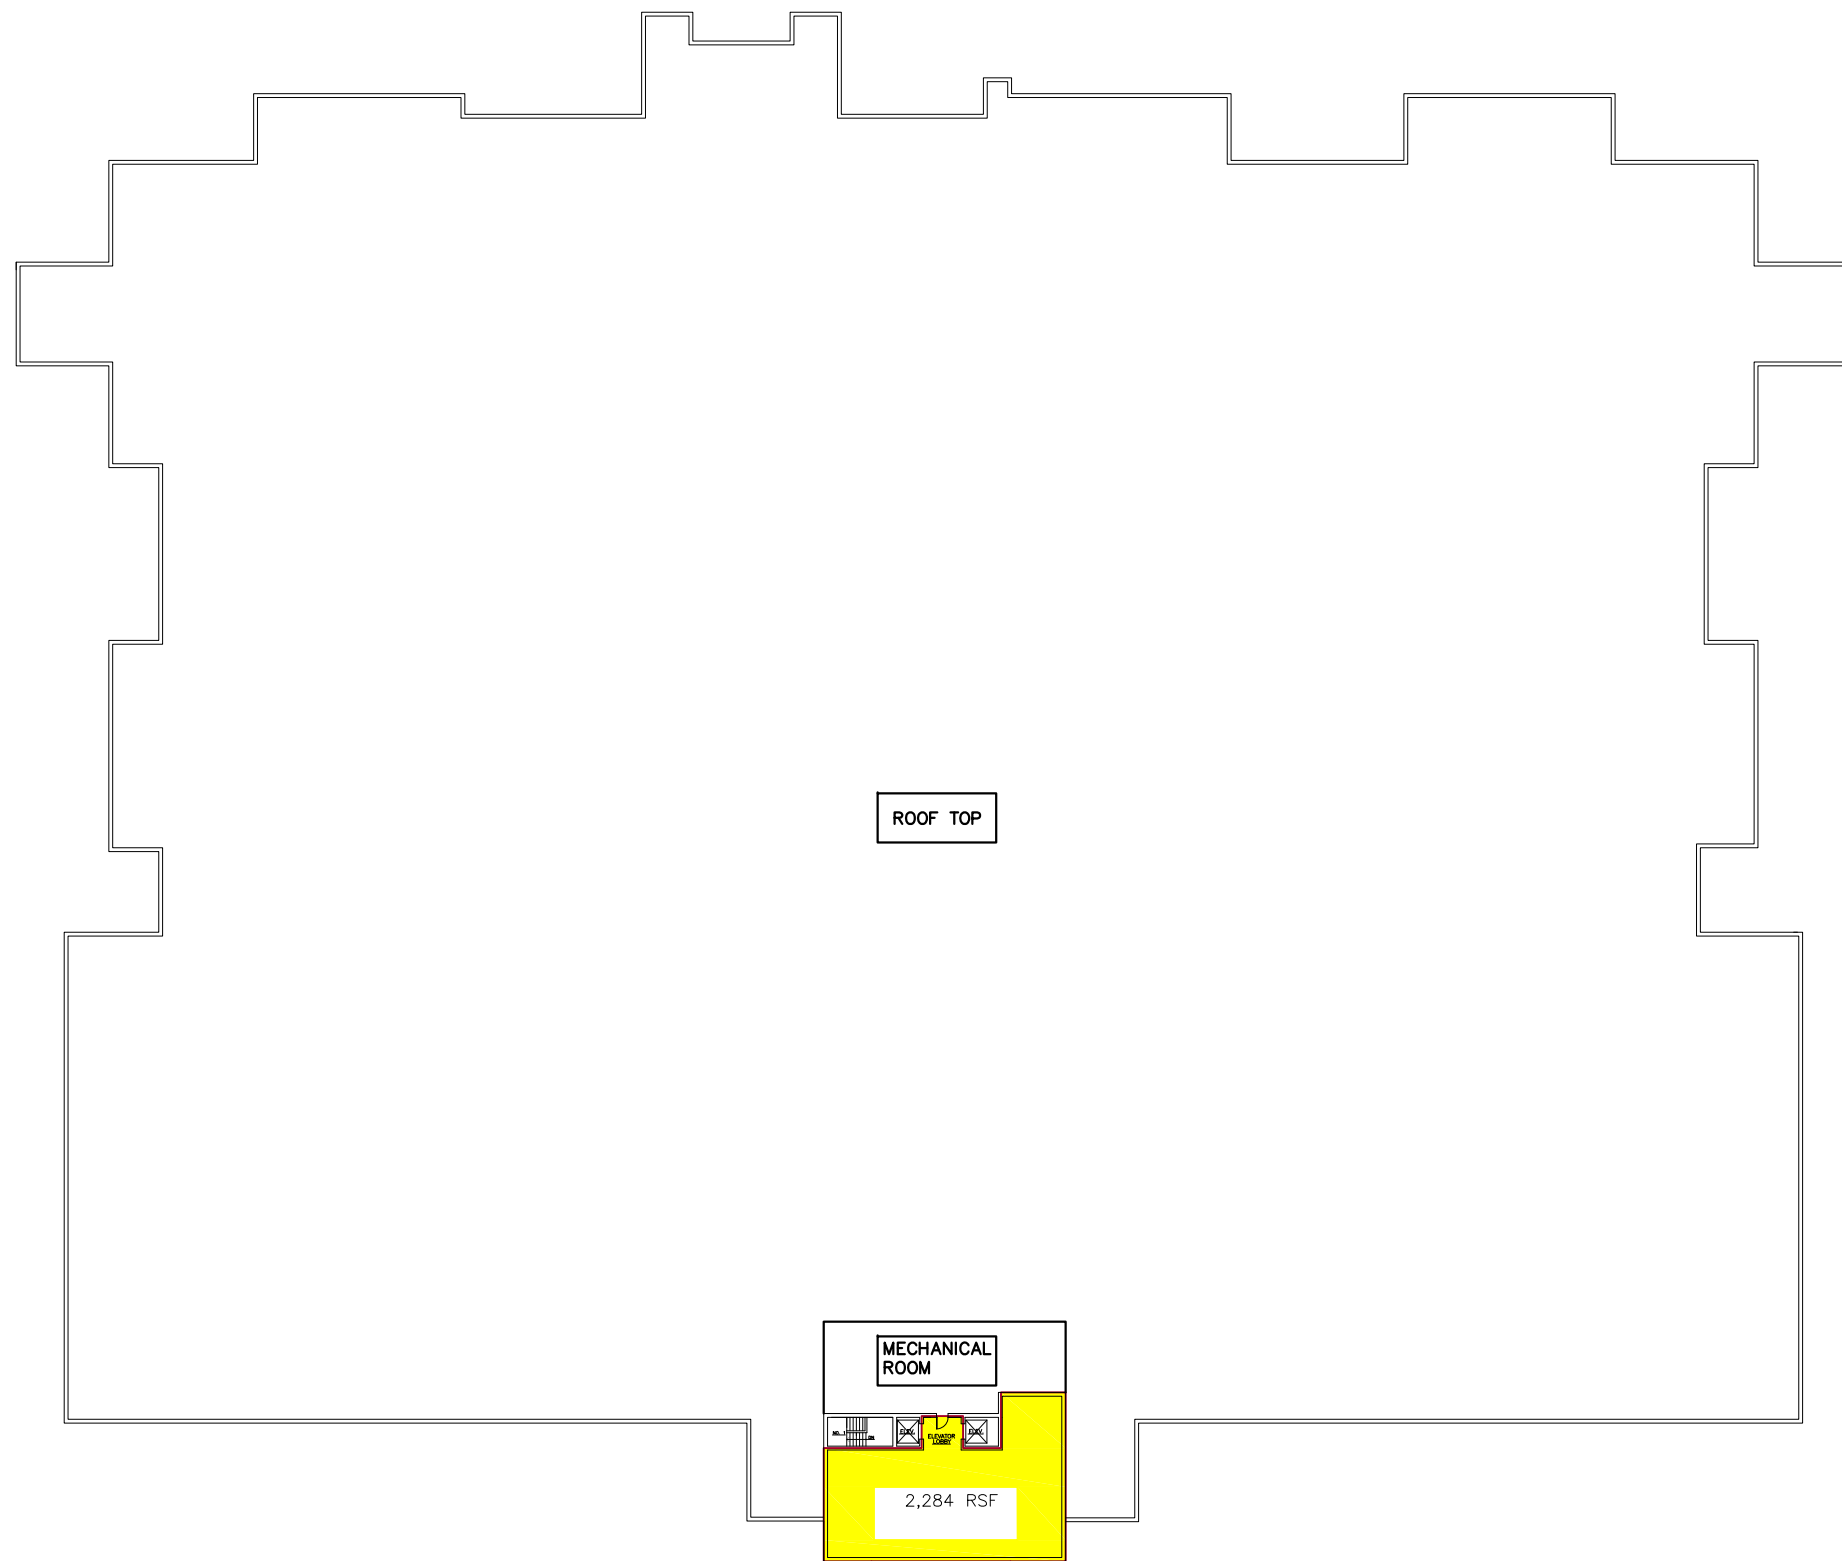

**B D G**

Blumenfeld Development Group, Ltd  
 6800 Jericho Turnpike  
 Syosset, New York 11791

Key Map:


rev	date	description	by

Architect:

Project:

**BULOVA CORPORATE CENTER**  
 QUEENS NEW YORK

Drawing:

**PENTHOUSE LEASE PLAN**

Scale:	N.T.S.	Drawn by:	RJ
Date:	5/11/09	Checked by:	
Project#:		Sheet:	4 of 4

These plans are an instrument of service and are the property of the architect. Infringements will be prosecuted.  
 Contractor shall verify all field conditions and dimensions and be responsible for field fit and quantity of work.

**Drawing#**  
**A4**

- AVAILABLE TENANT SPACE
- OCCUPIED TENANT SPACE
- COMMON AREA
- AMENITY AREA
- BUILDING MAINTANCE AREA